


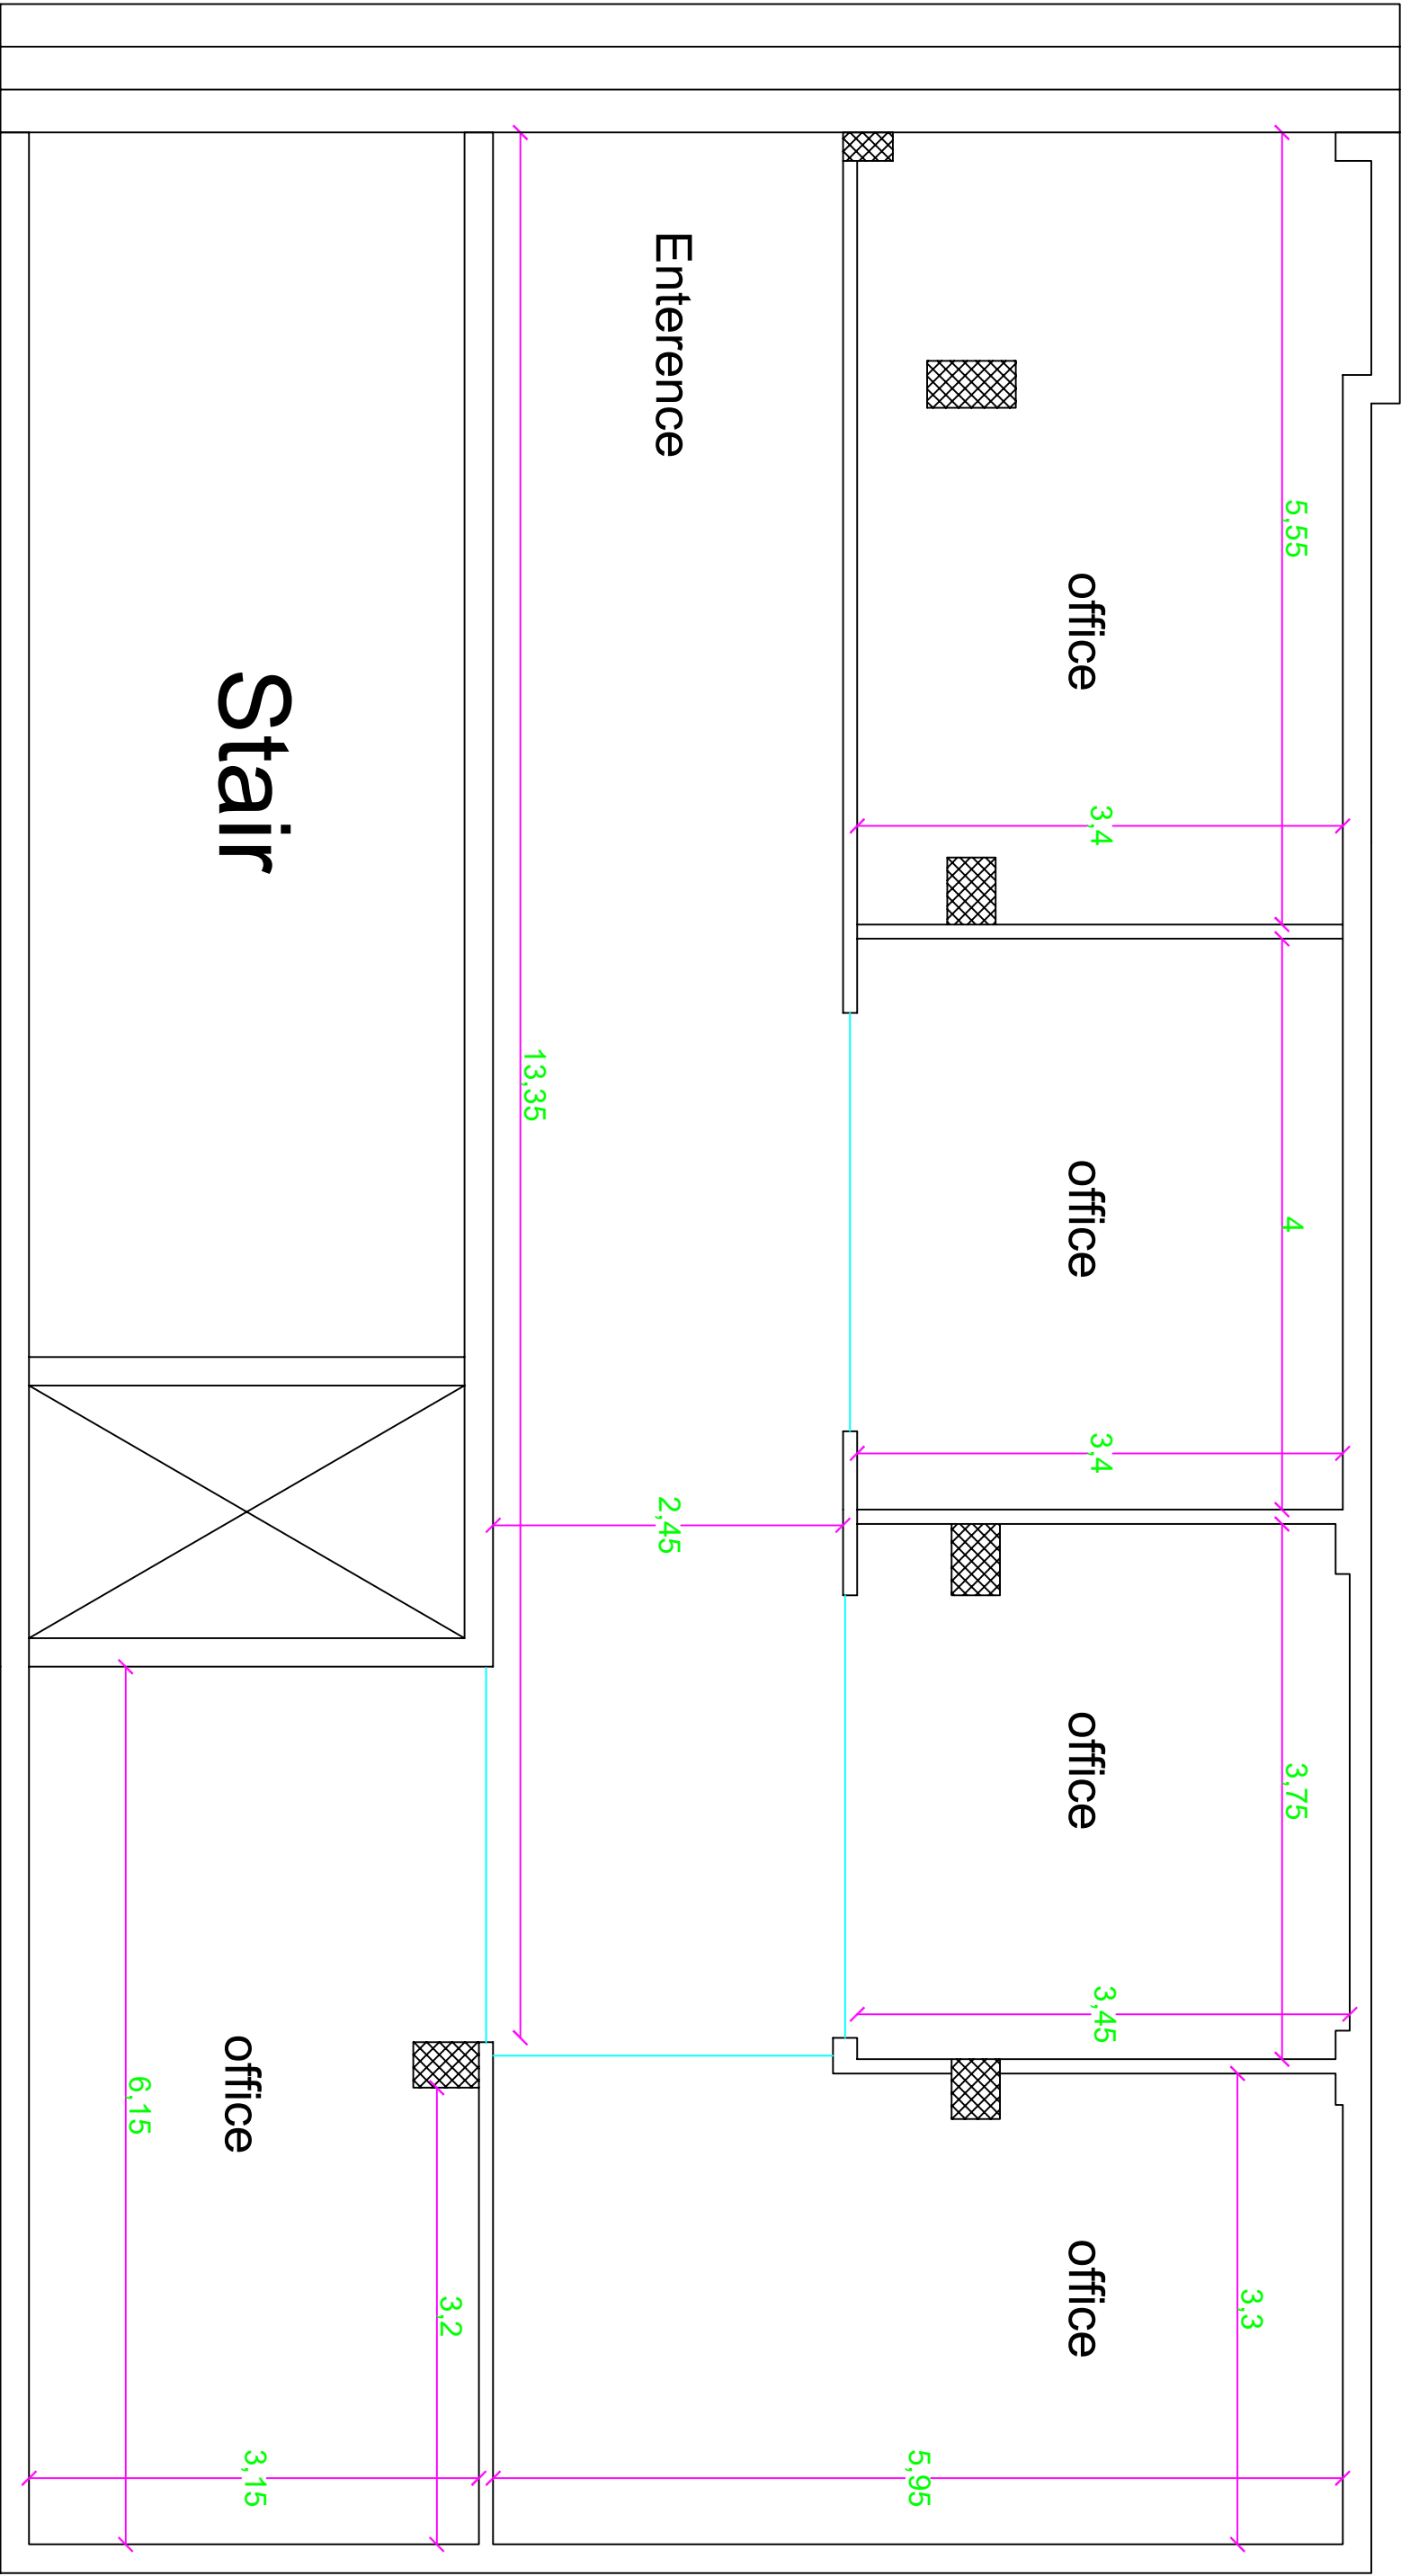

Ground Floor